


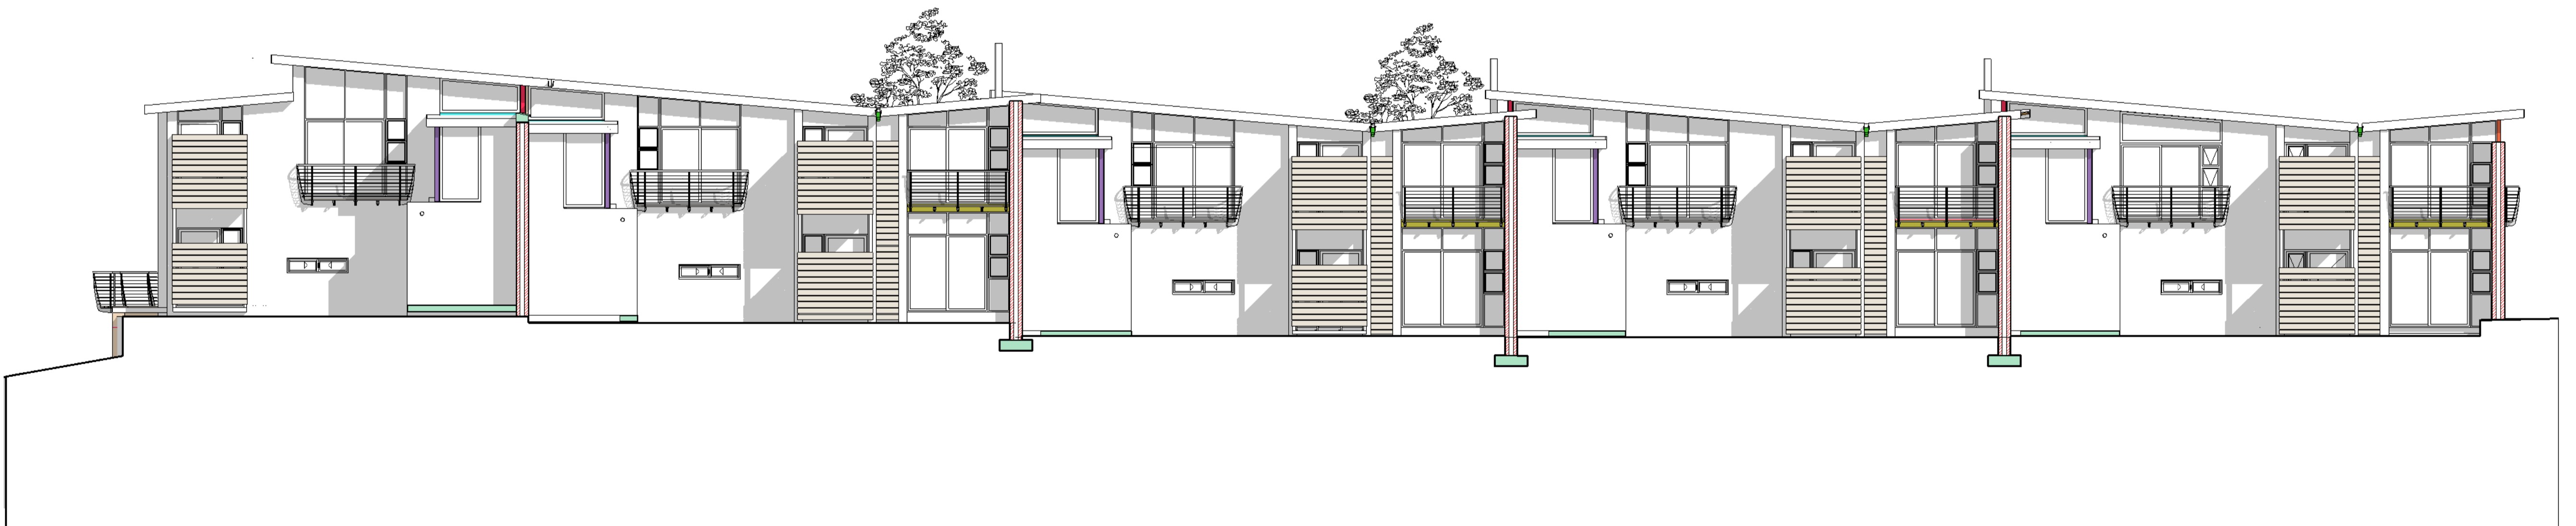

North Elevation
scale: 1 : 100



South Elevation
scale: 1 : 100